

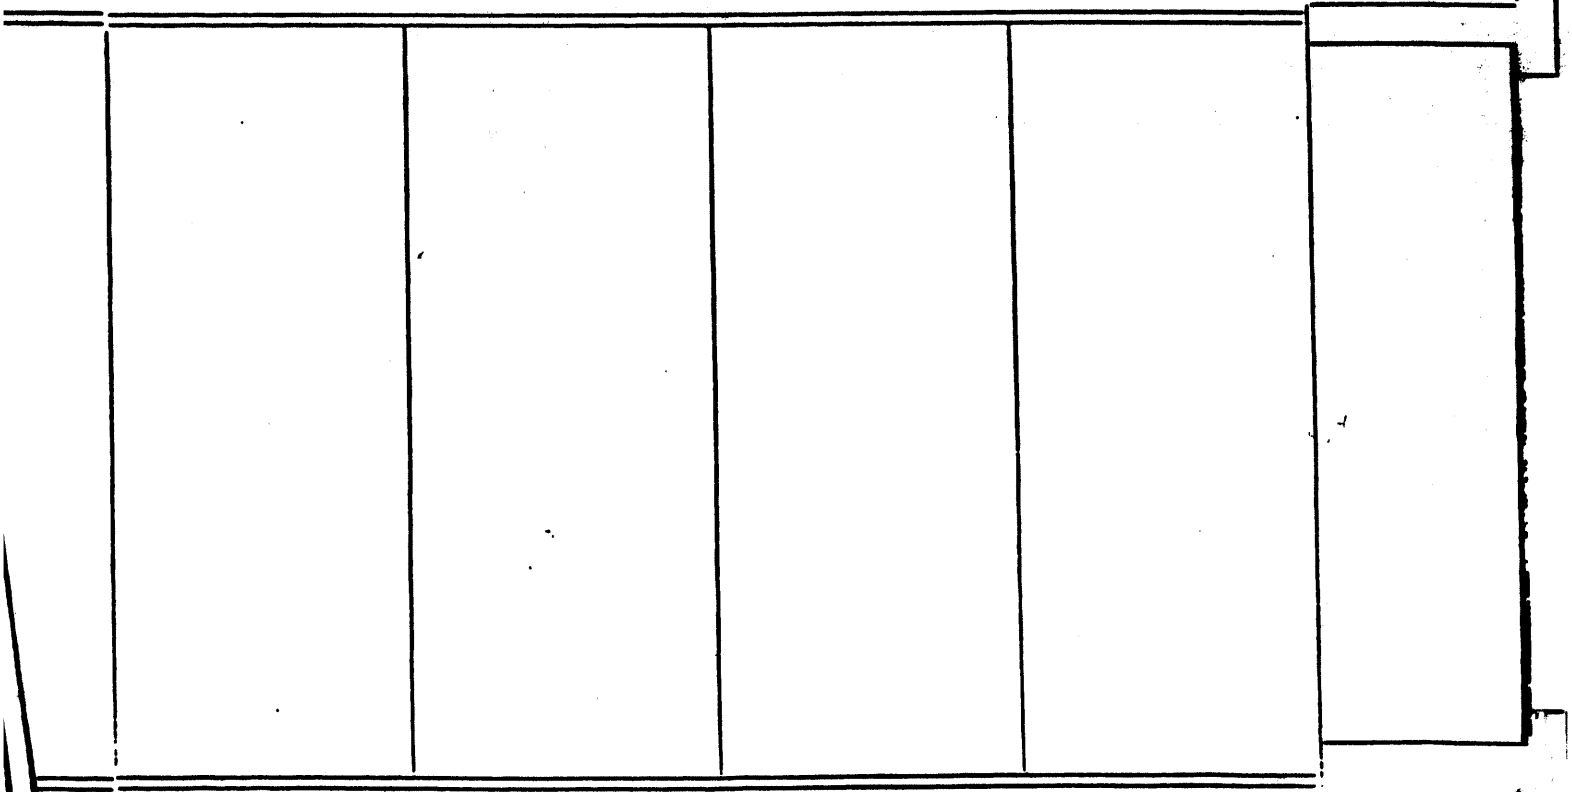


FLOOR PLANS

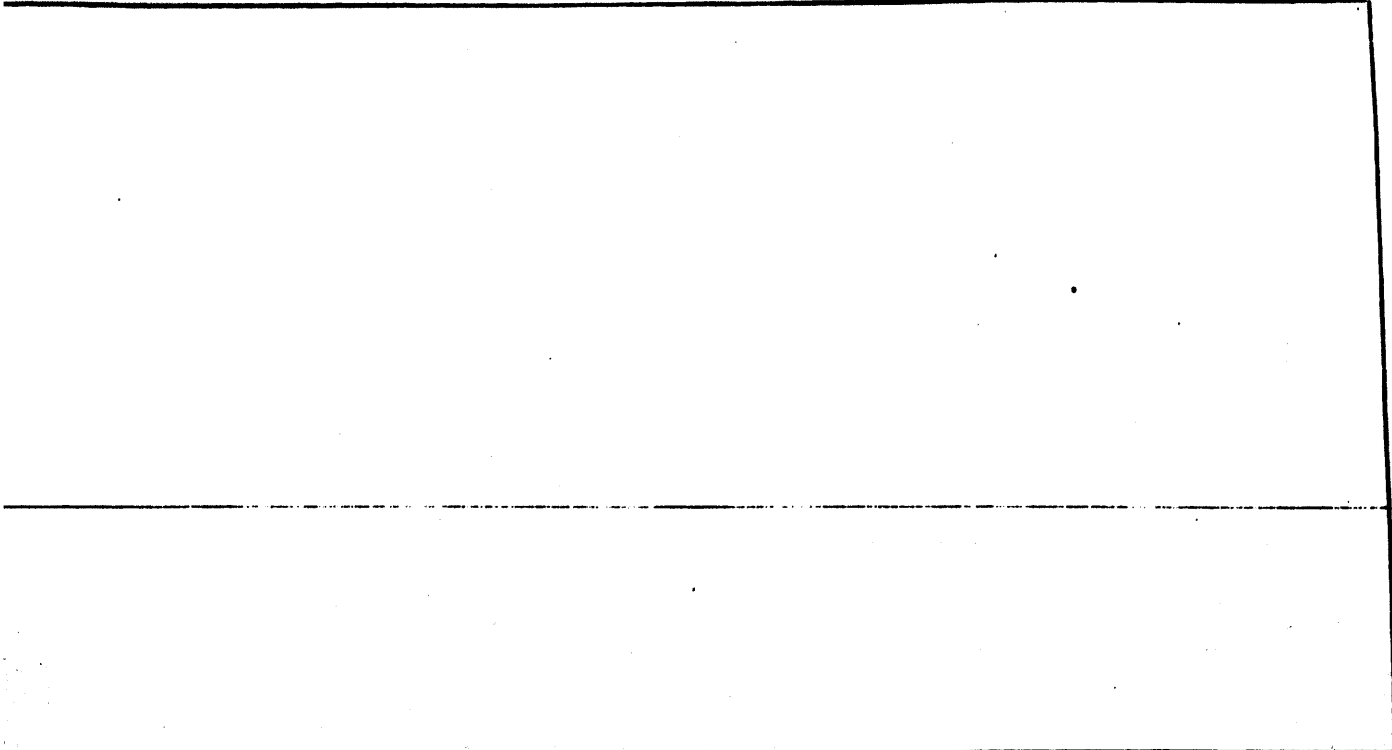

STREET

PARKWAY

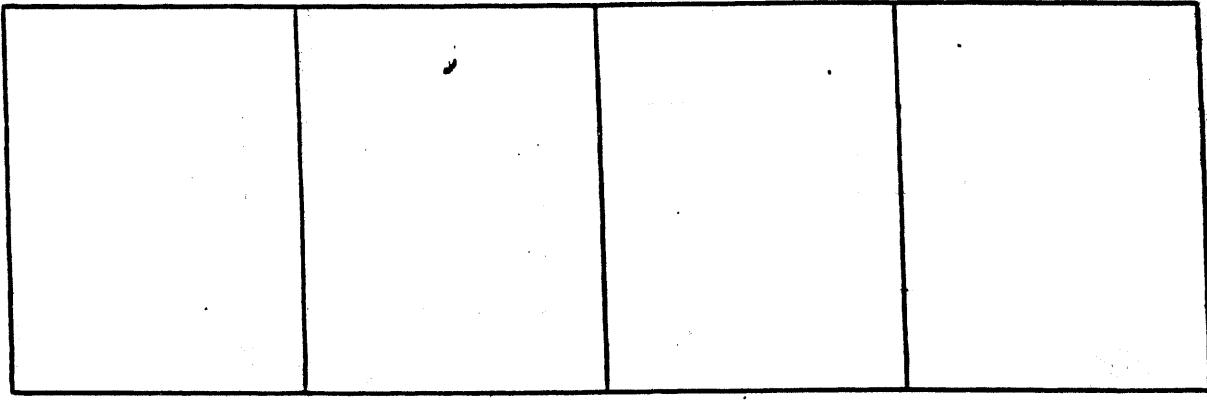

..... LOCATED TO BE SHOWN IN BERRY INK